


Click the **BACK** button to return to website

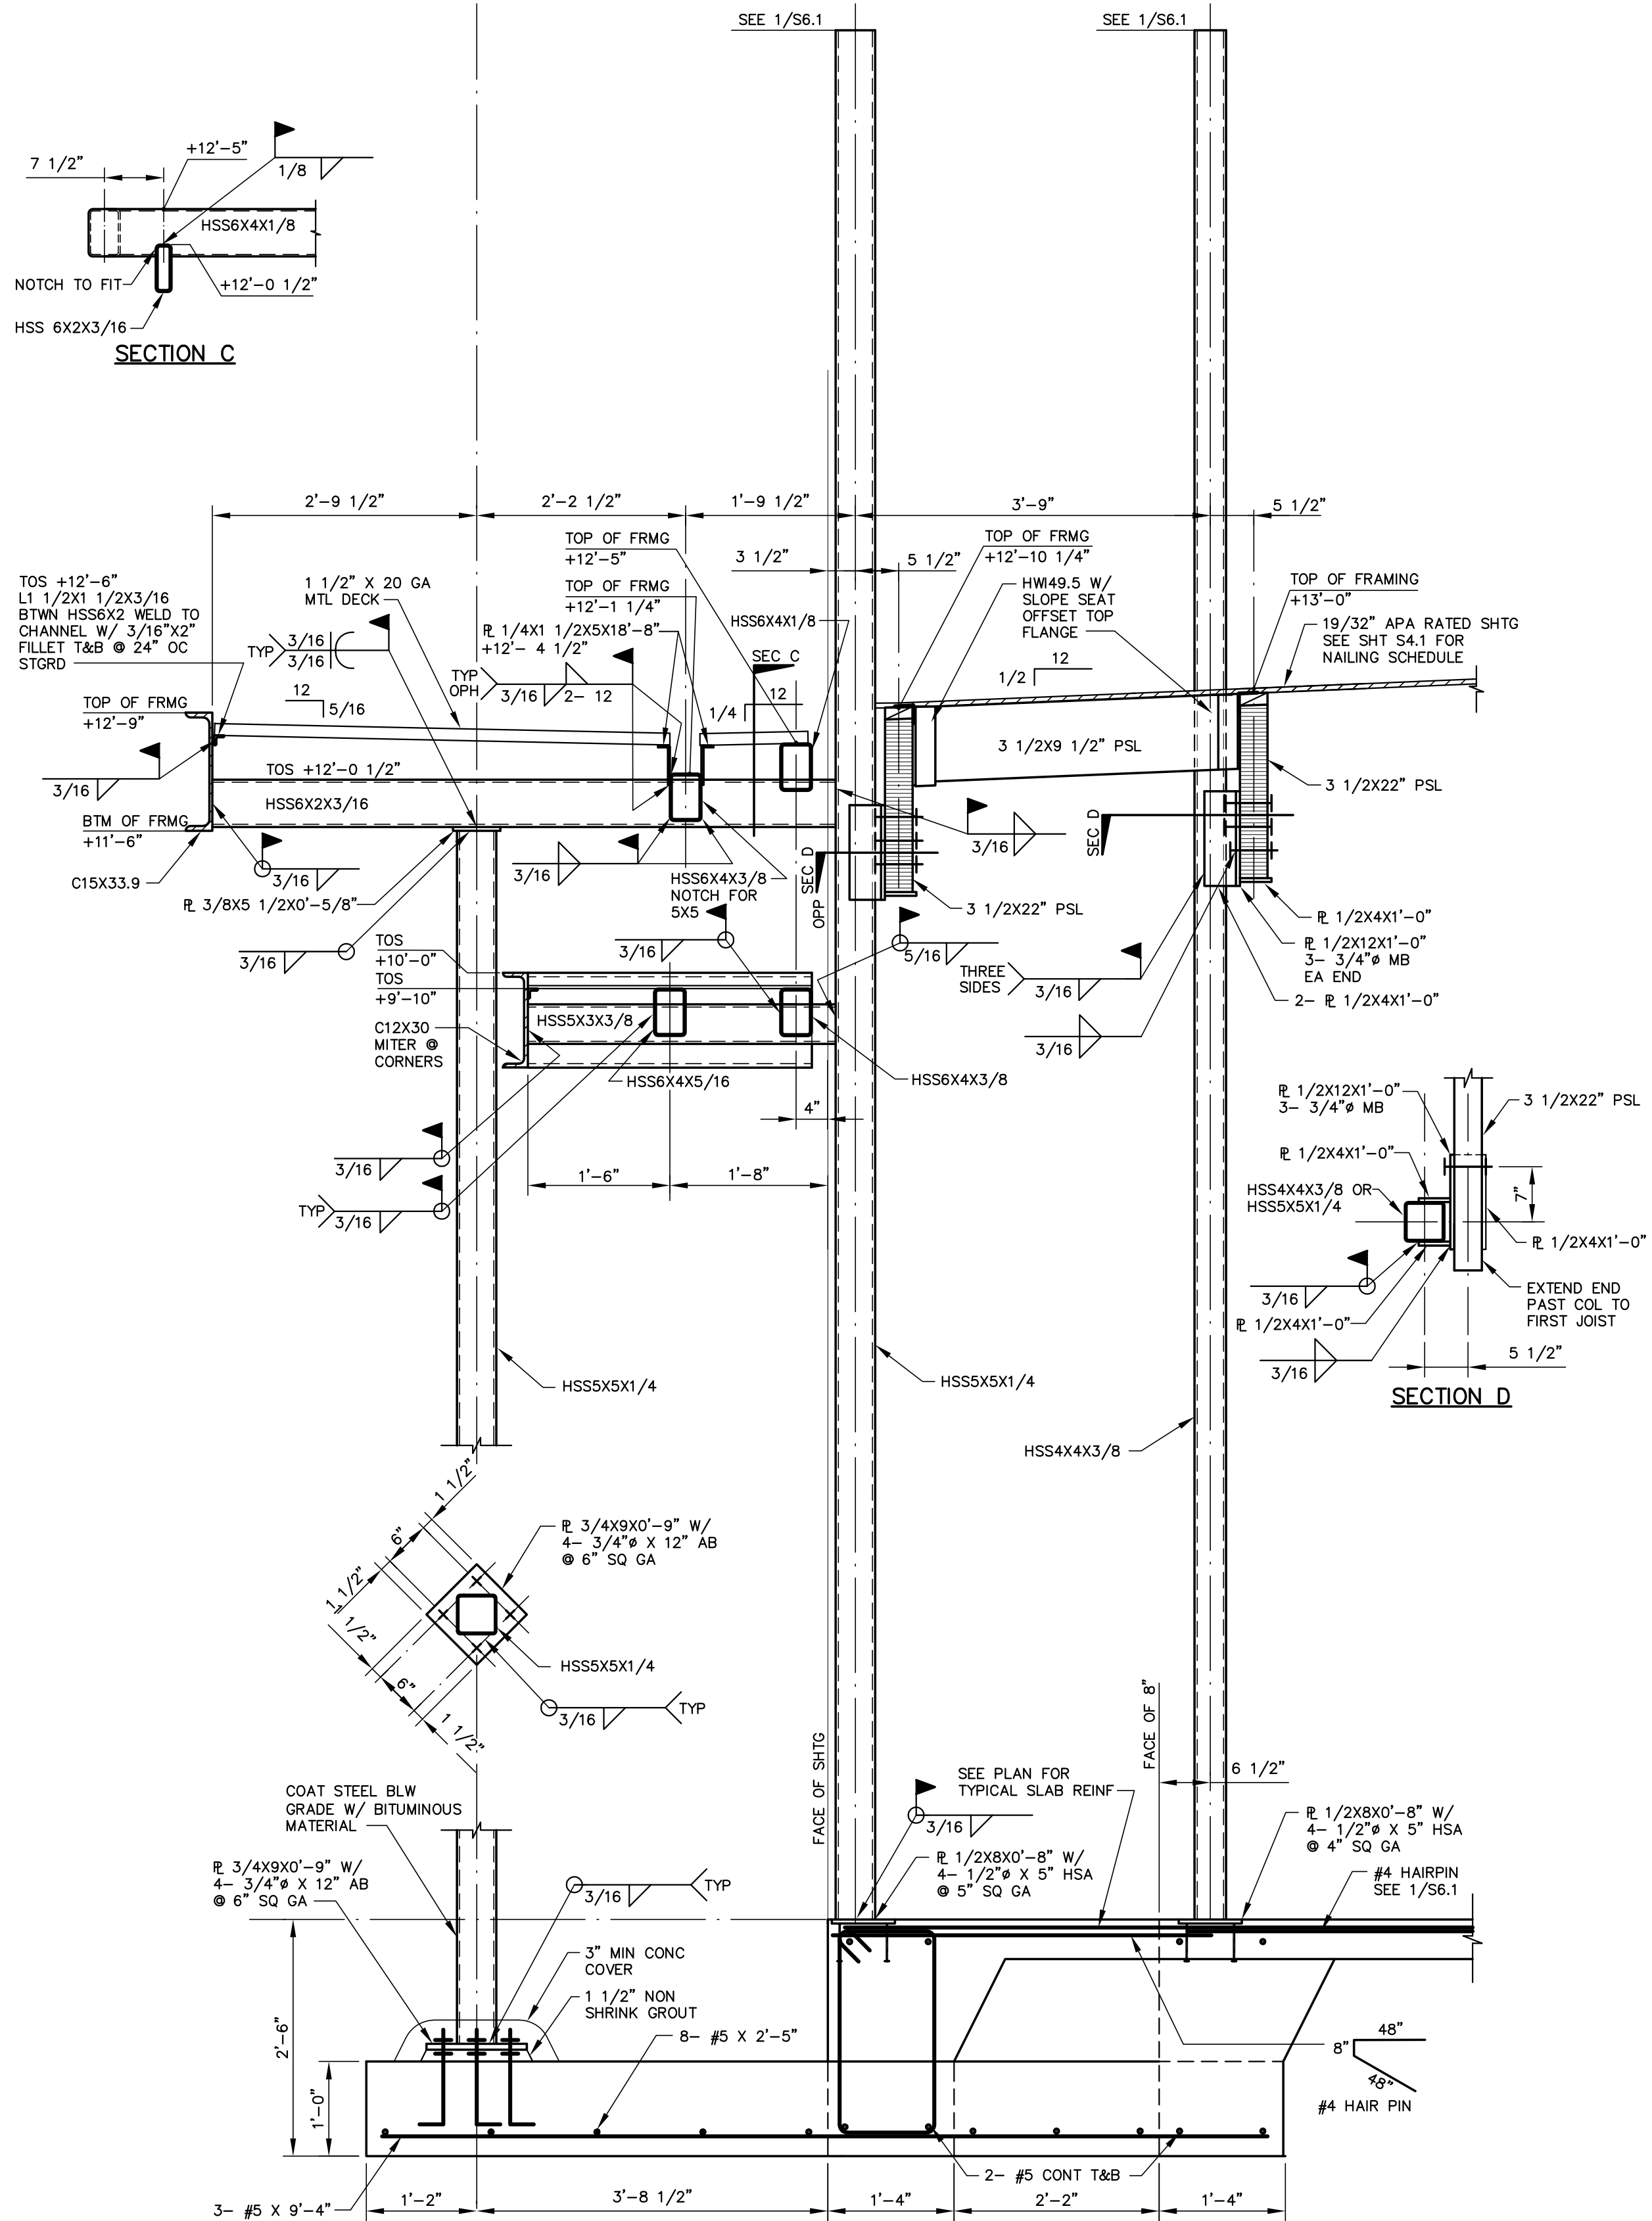

**SECTION 2**  
**S6.1**  
SCALE: 3/4"=1'-0"